


Mar 03, 2011 - 4:04pm
C:\Users\j090386\My Documents\Current\UC\PMW_C-201-UTIL.dwg
jeffz

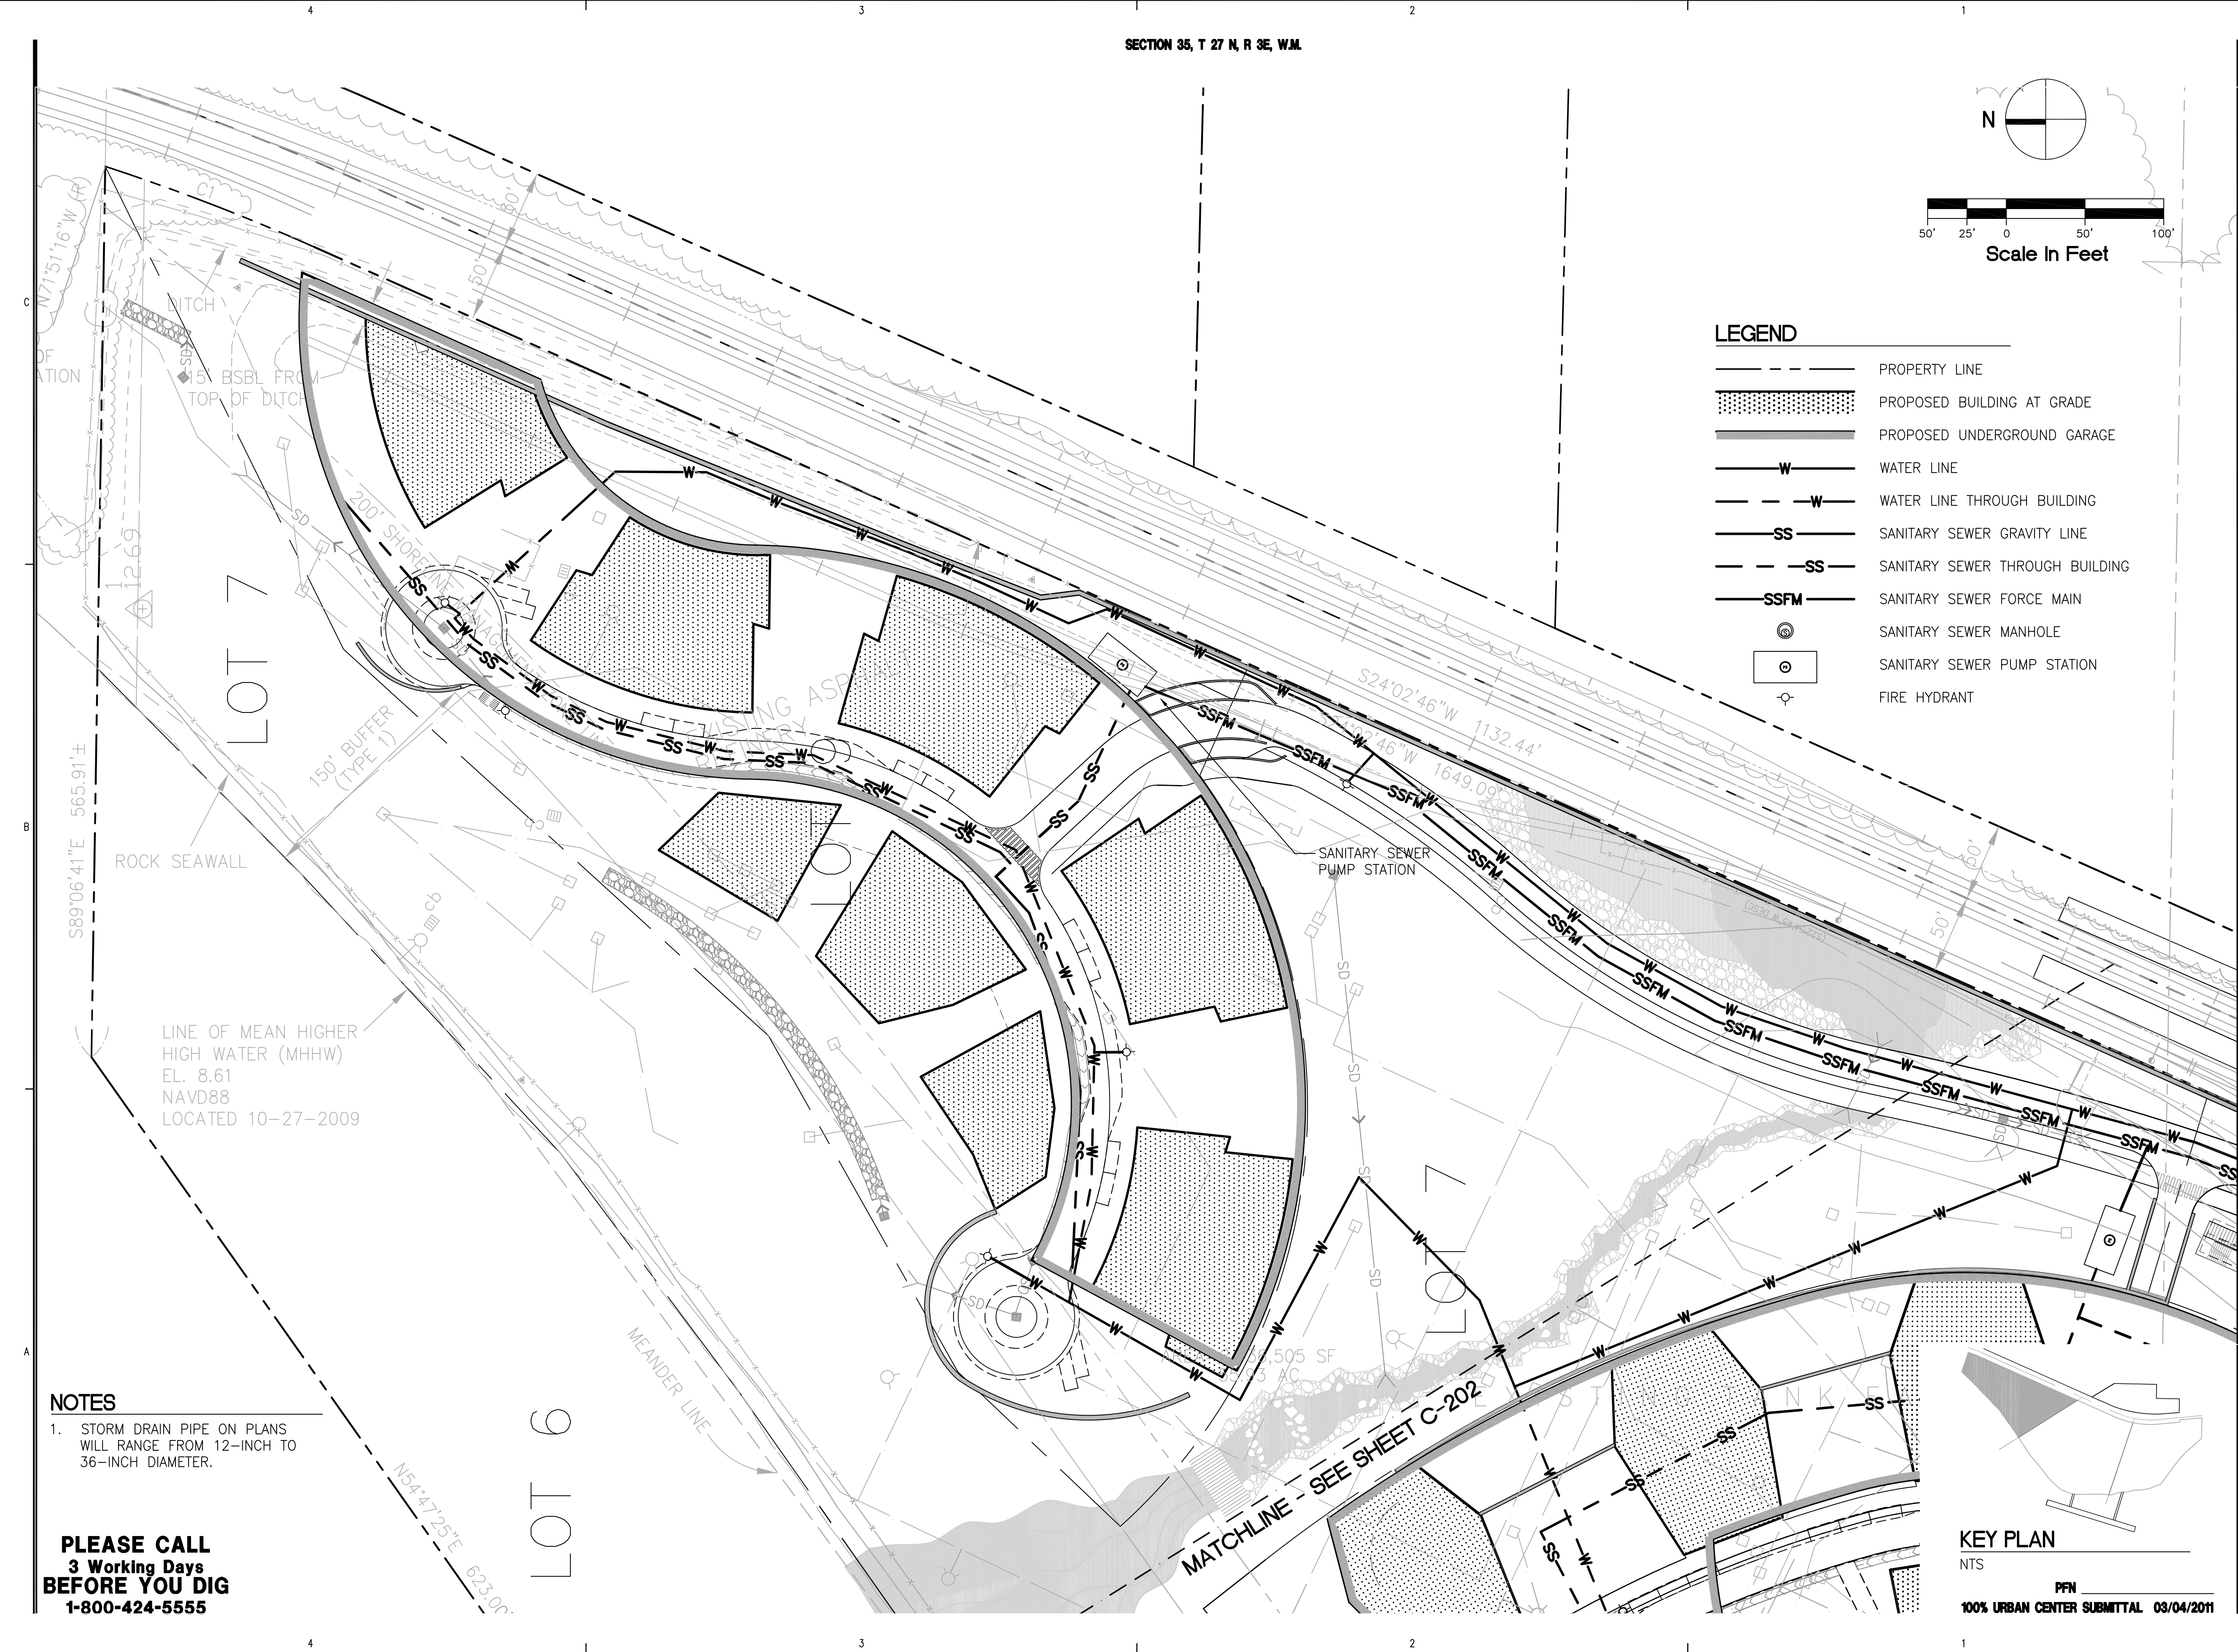


NOTES

1. STORM DRAIN PIPE ON PLANS WILL RANGE FROM 12-INCH TO 36-INCH DIAMETER.

PLEASE CALL
3 Working Days
BEFORE YOU DIG
1-800-424-5555

KEY PLAN
NTS
PFN
100% URBAN CENTER SUBMITTAL 03/04/2011

LEGEND	
	PROPERTY LINE
	PROPOSED BUILDING AT GRADE
	PROPOSED UNDERGROUND GARAGE
	WATER LINE
	WATER LINE THROUGH BUILDING
	SANITARY SEWER GRAVITY LINE
	SANITARY SEWER THROUGH BUILDING
	SANITARY SEWER FORCE MAIN
	SANITARY SEWER MANHOLE
	SANITARY SEWER PUMP STATION
	FIRE HYDRANT

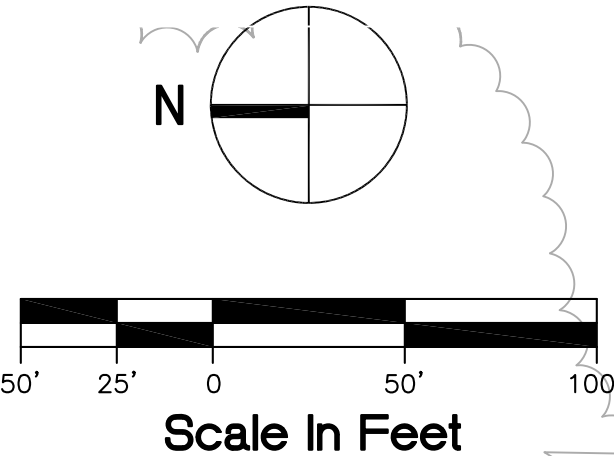

PERKINS + WILL

1221 Second Avenue
Suite 200
Seattle, WA 98101
T 206.381.6000
F 206.441.4981
www.perkinswill.com

Point Wells Development



BSRE
Point Wells, LP
c/o Karr Tuttle Campbell
1201 Third Avenue, Suite 2900
Seattle, Washington 98101
in association with:
CIVIL ENGINEER

SvR DESIGN COMPANY

1205 SECOND AVE. SUITE 200
SEATTLE, WA 98101
T 206.223.0326
F 206.223.0125
www.svrdesign.com

Snohomish County Planning & Development Services
APPROVED FOR CONSTRUCTION

By: Randolph R. Sleight, P.E., P.L.S.
R/W Permit No.

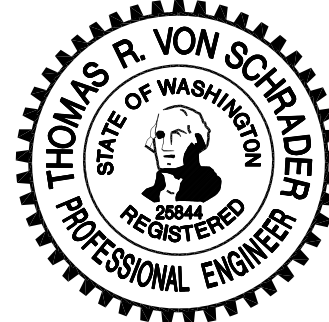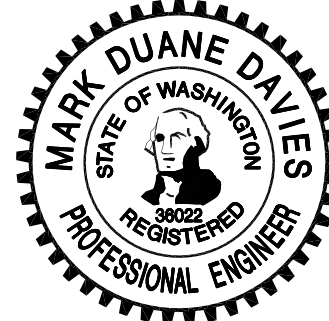

QA/QC REVIEWER

Revisions		
NO.	ISSUE	DATE
Sheet Information		
Date	03/04/2011	
Job Number	169009.000	
Drawn		
Checked		
Approved		

UTILITY PLAN - NORTH VILLAGE

Sheet

C-201

NOT Issued for Construction

Copyright © 2010 Perkins+Will